


MACHINE REQUIREMENTS:

VOLTAGE: 575V/60HZ

AMPS: 60 AMP SERVICE

AIR PRESSURE: 80 PSI

APPROVED ☐
 APPROVED AS NOTED ☐
 NAME _____
 COMPANY _____
 DATE _____

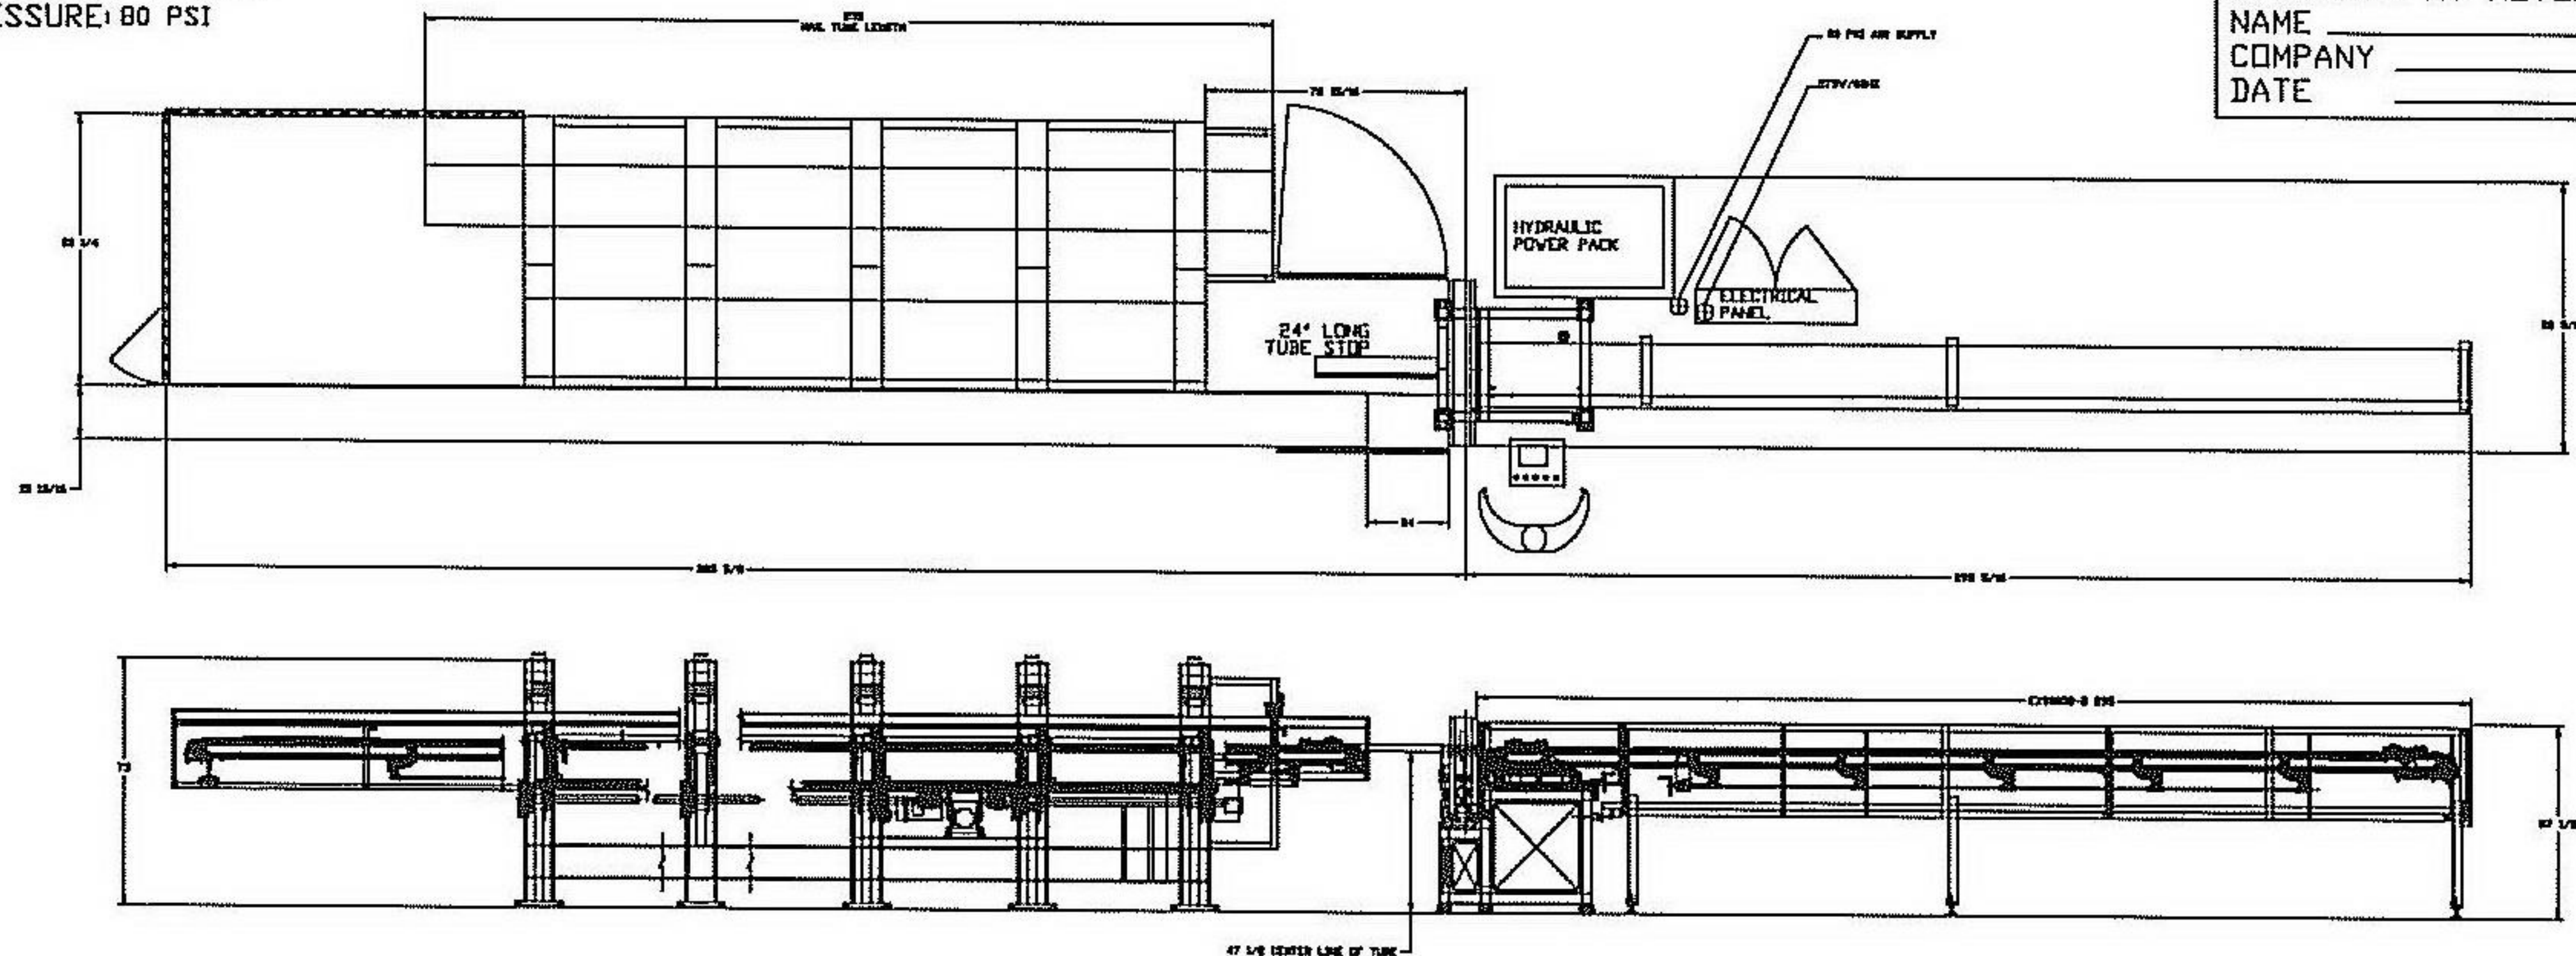

HAVEN MANUFACTURING CORP.


370 STERLING INDUSTRIAL PARK, BRUNSWICK, GEORGIA 31525. USA

TITLE: 740 SUPPORTED SHEAR TUBE CUT
 MAX. TUBE LENGTH 21 FT.

DRAWN BY: HWV
 CHECKED BY:

SCALE:
 DATE: 04-24-02

Figure 1 - Tooling Assembly

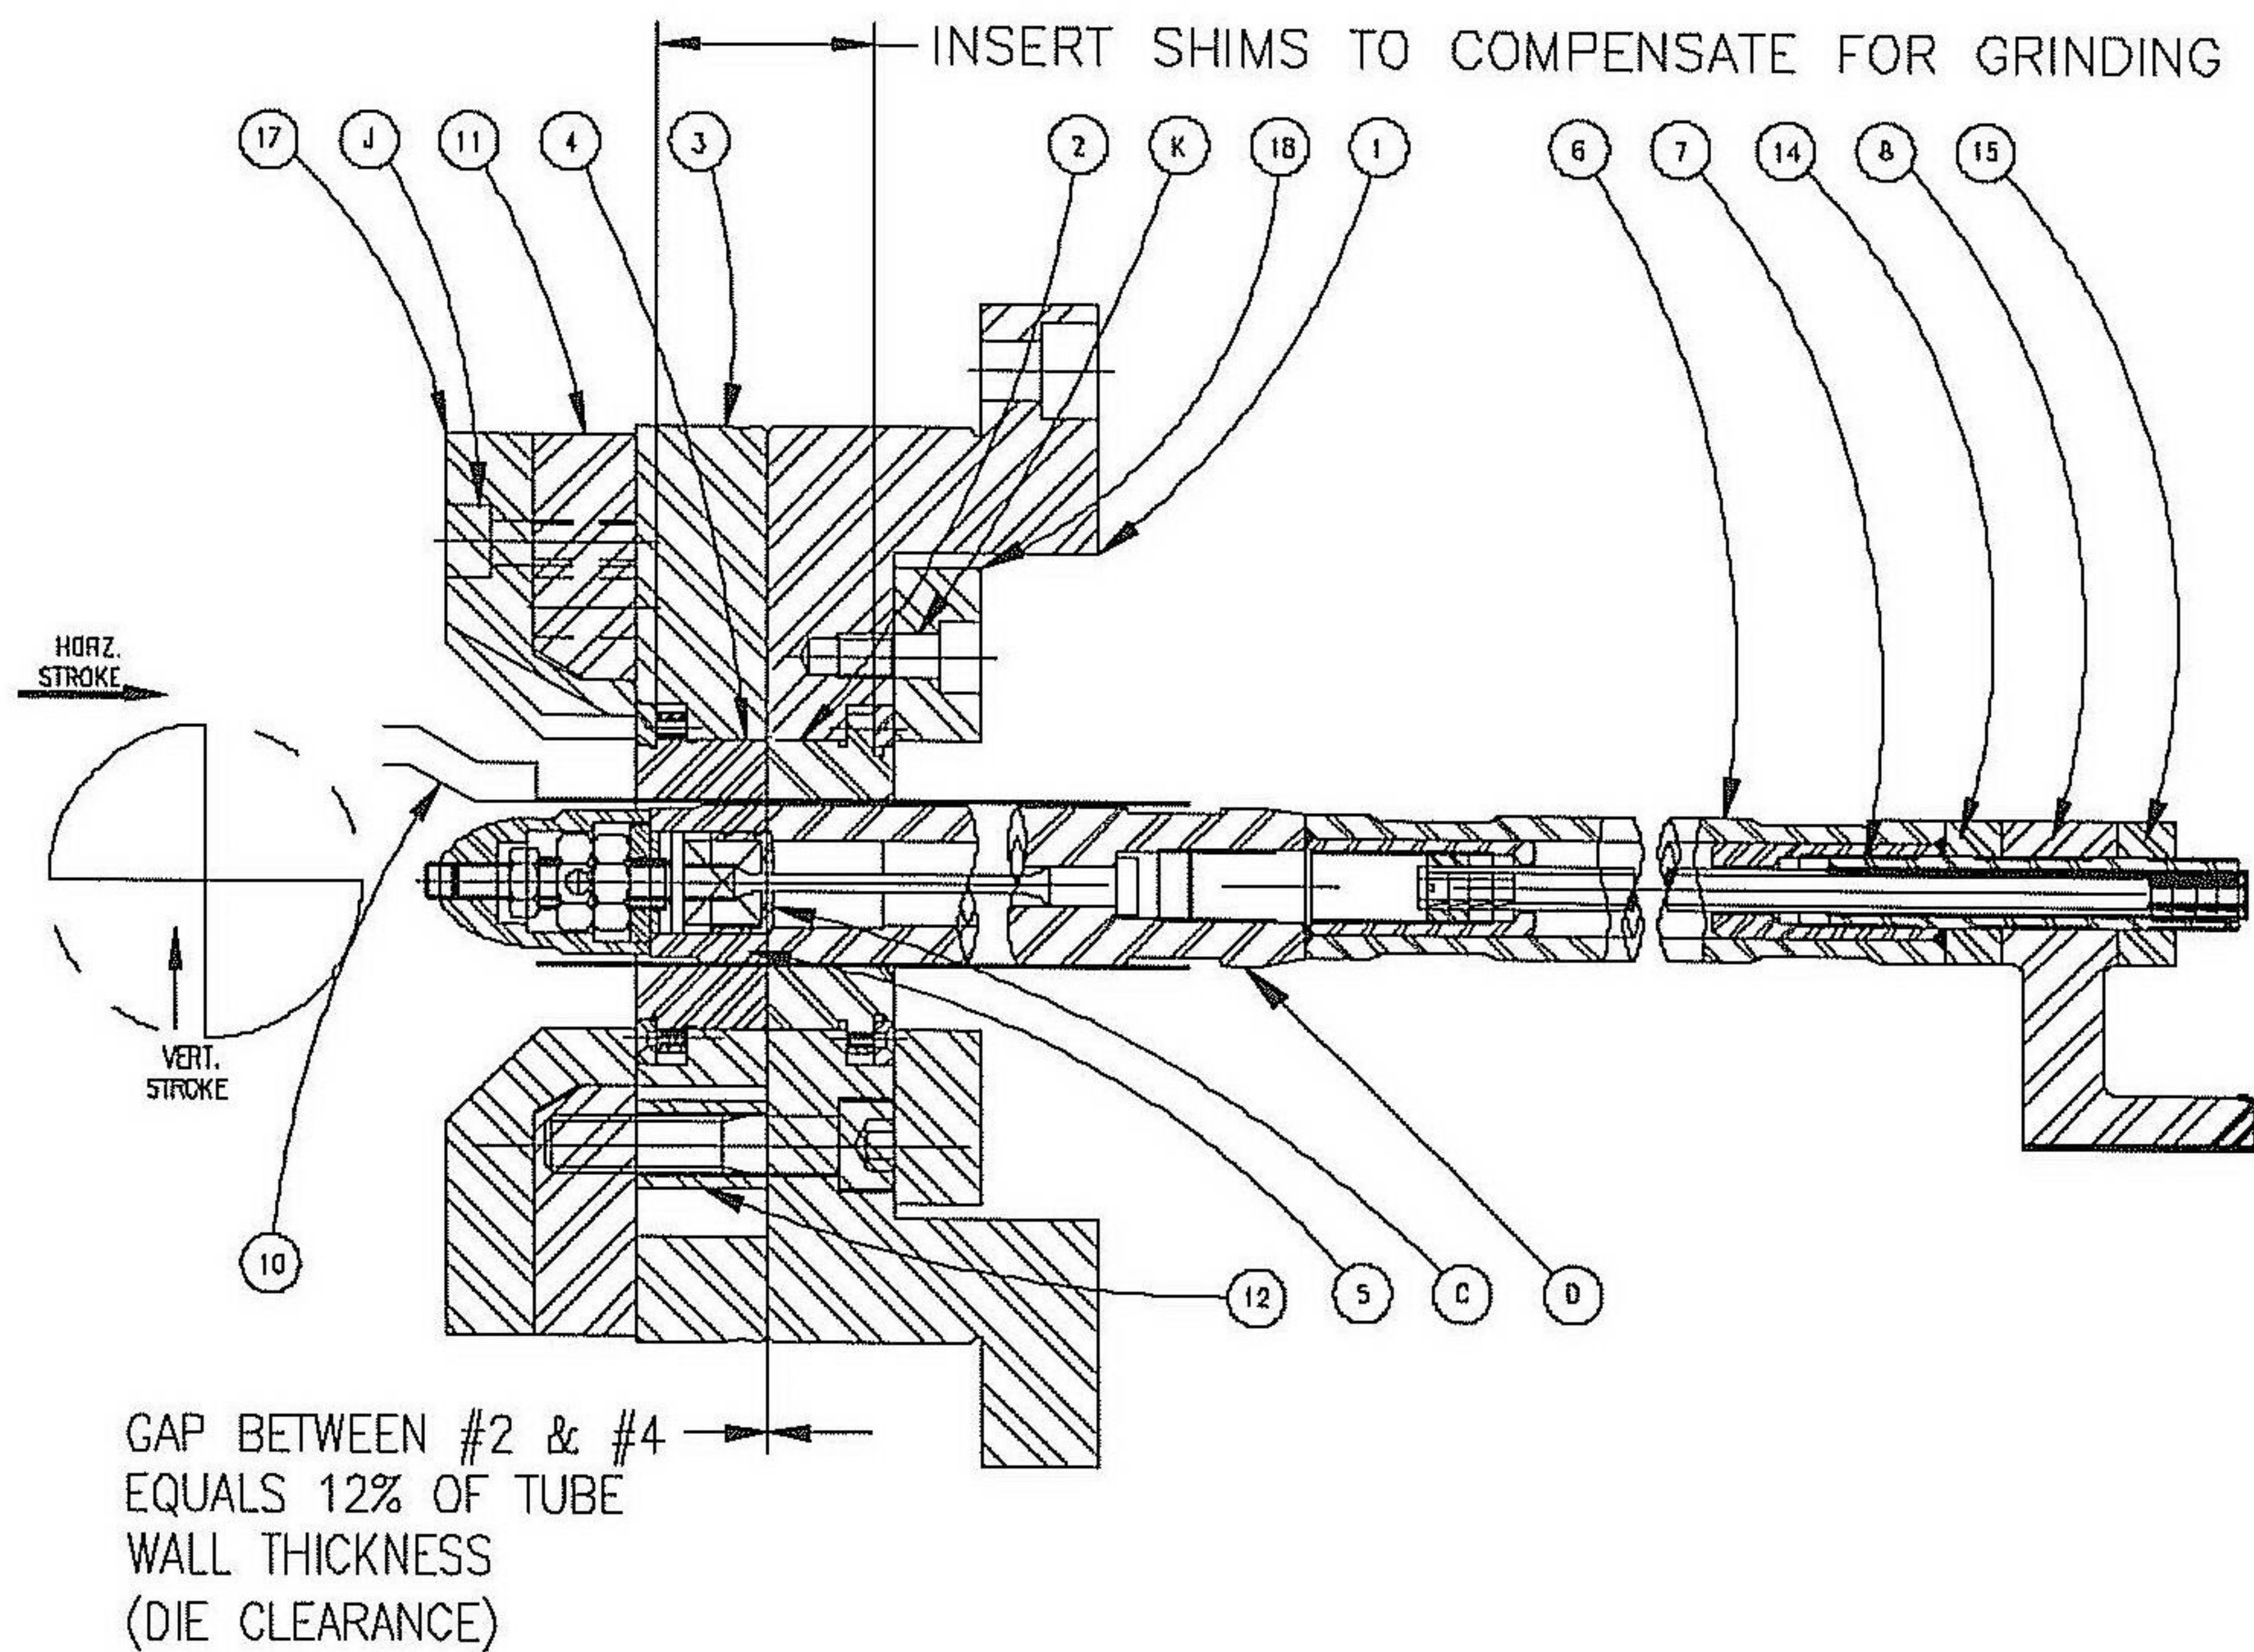


NOTICE
THIS DRAWING AND ALL INFORMATION HEREON IS
THE PROPERTY OF HANSON MANUFACTURING CORP.
AND IS SUBJECT TO RETURN UPON DEMAND.
THIS INFORMATION IS CONFIDENTIAL AND MUST NOT BE
MADE PUBLIC OR COPIED UNLESS AUTHORIZED.

SECTION E-E


SECTION F-F

TYPICAL STROKE DETECTION ASSEMBLY

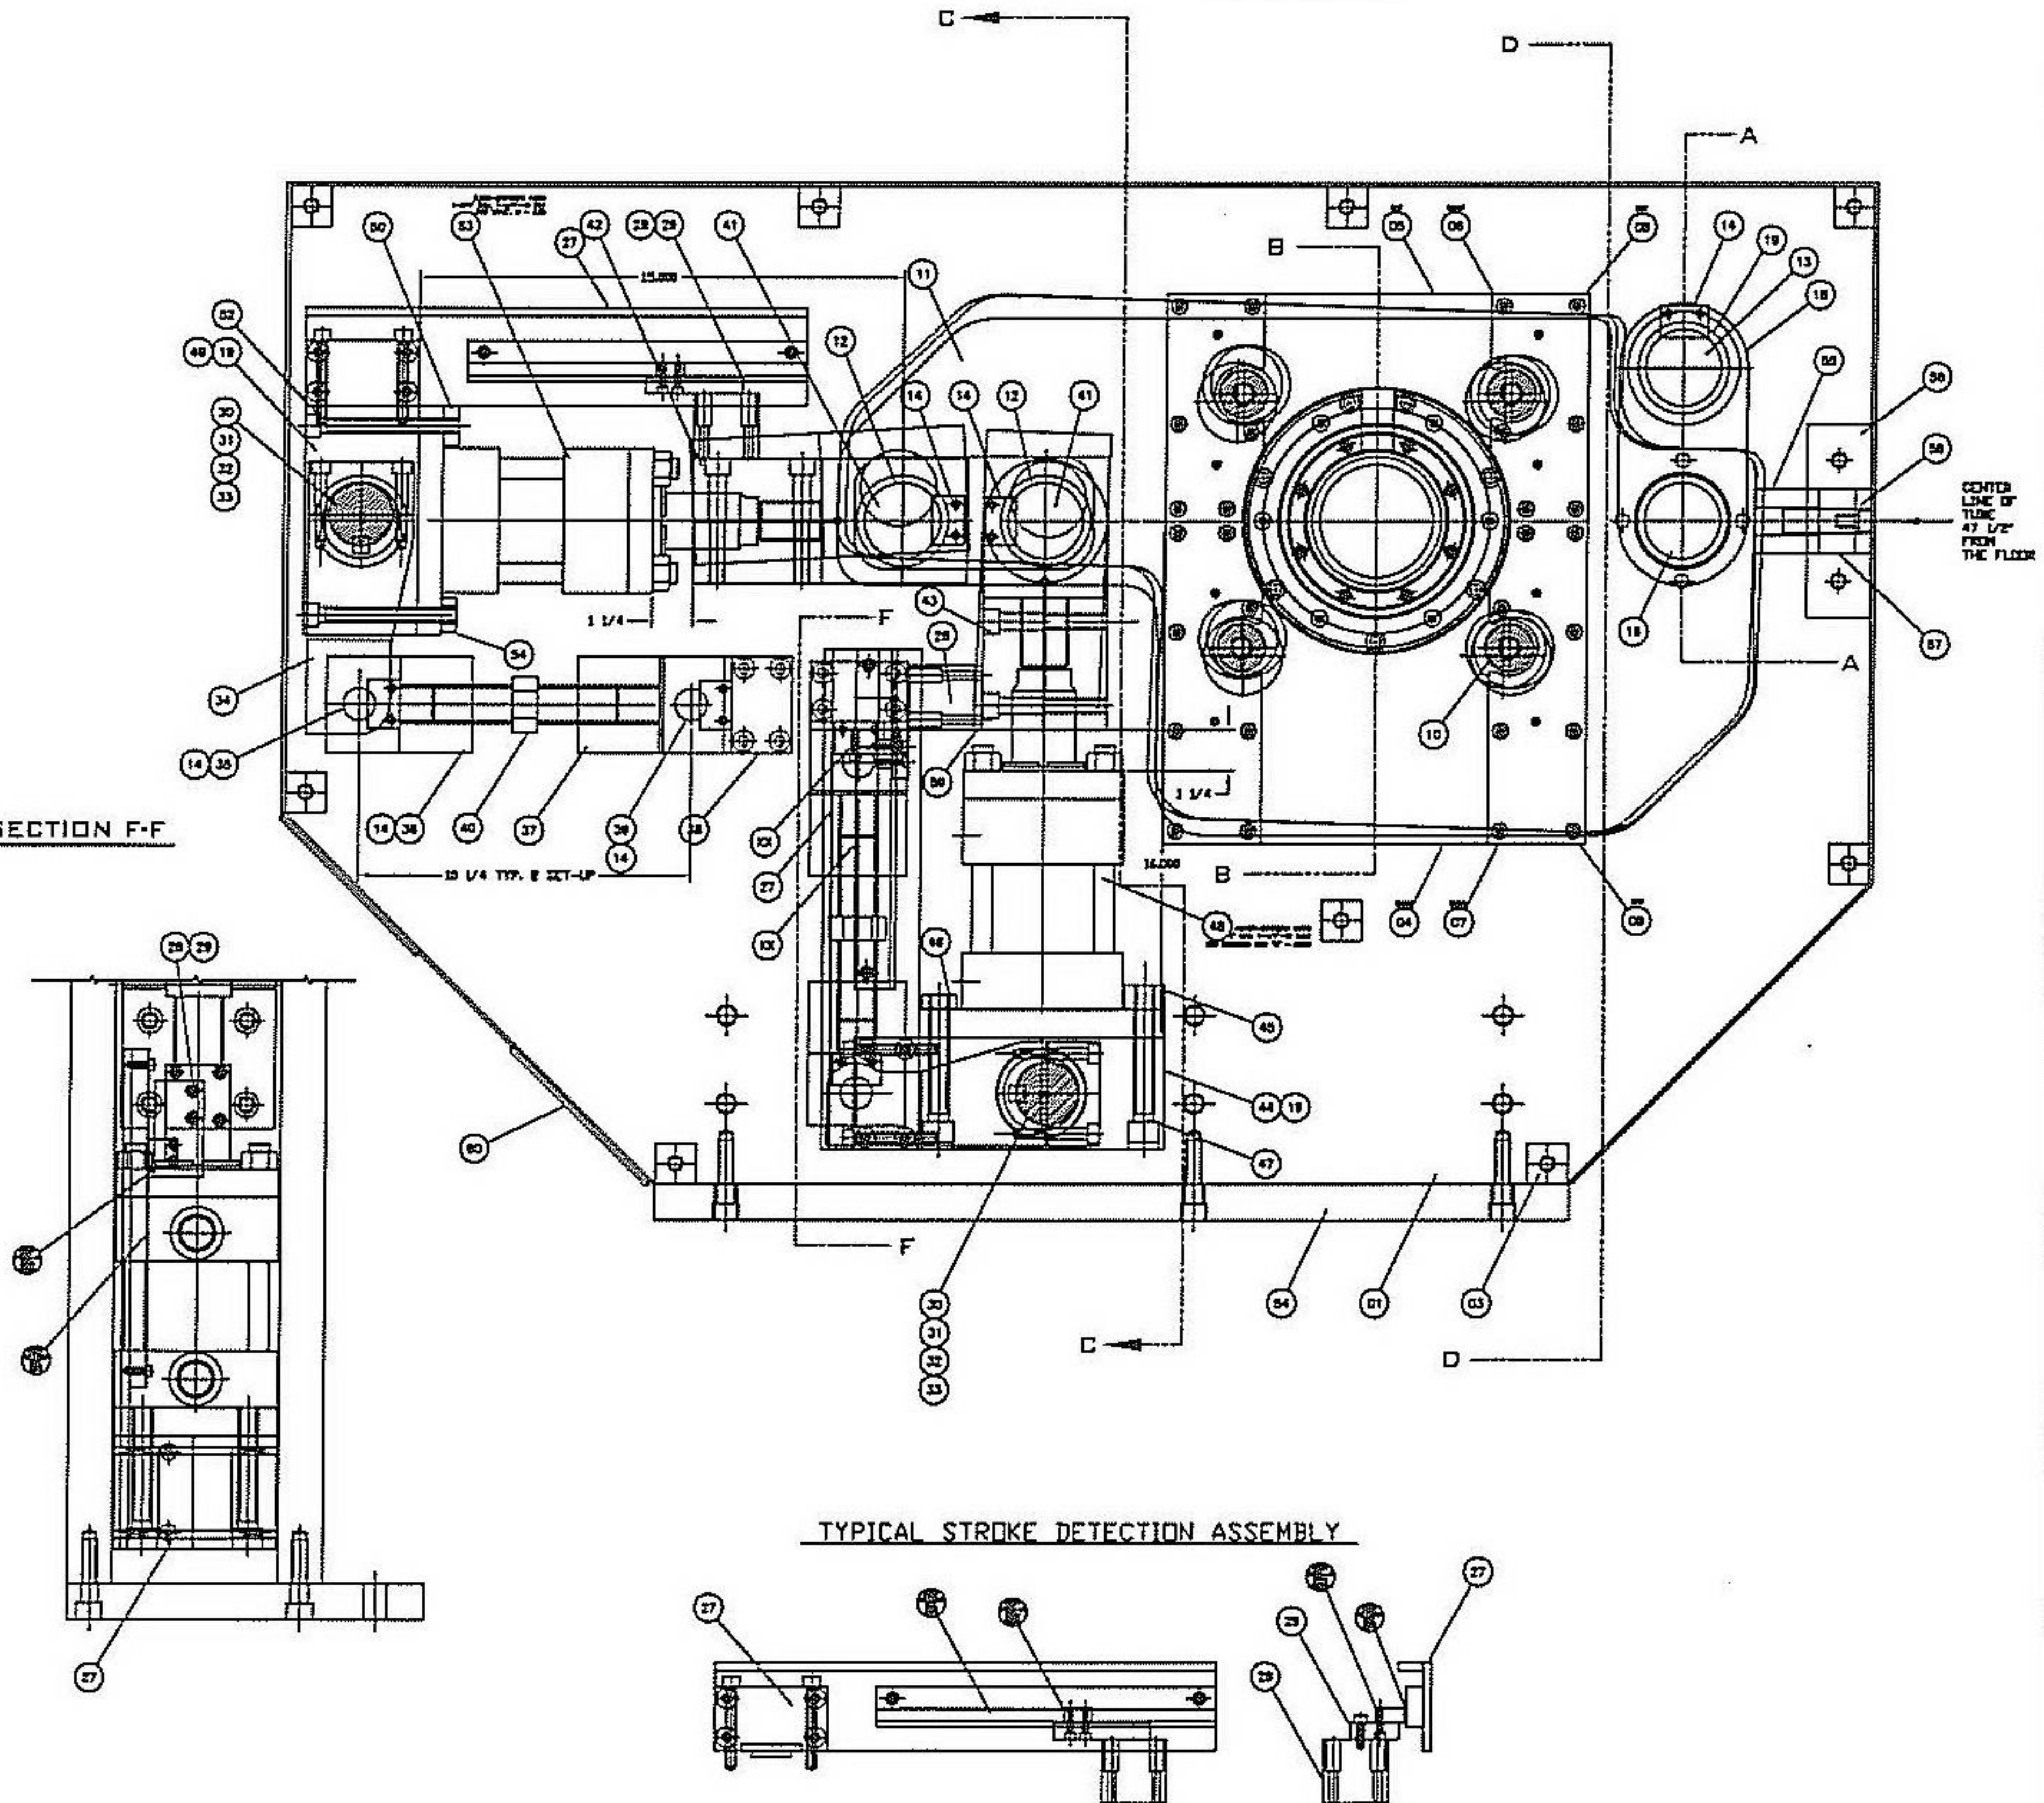

NOTES :

REV IS		DX40017			
REVISION					
REV	DESCRIPTION			DATE/APPD	

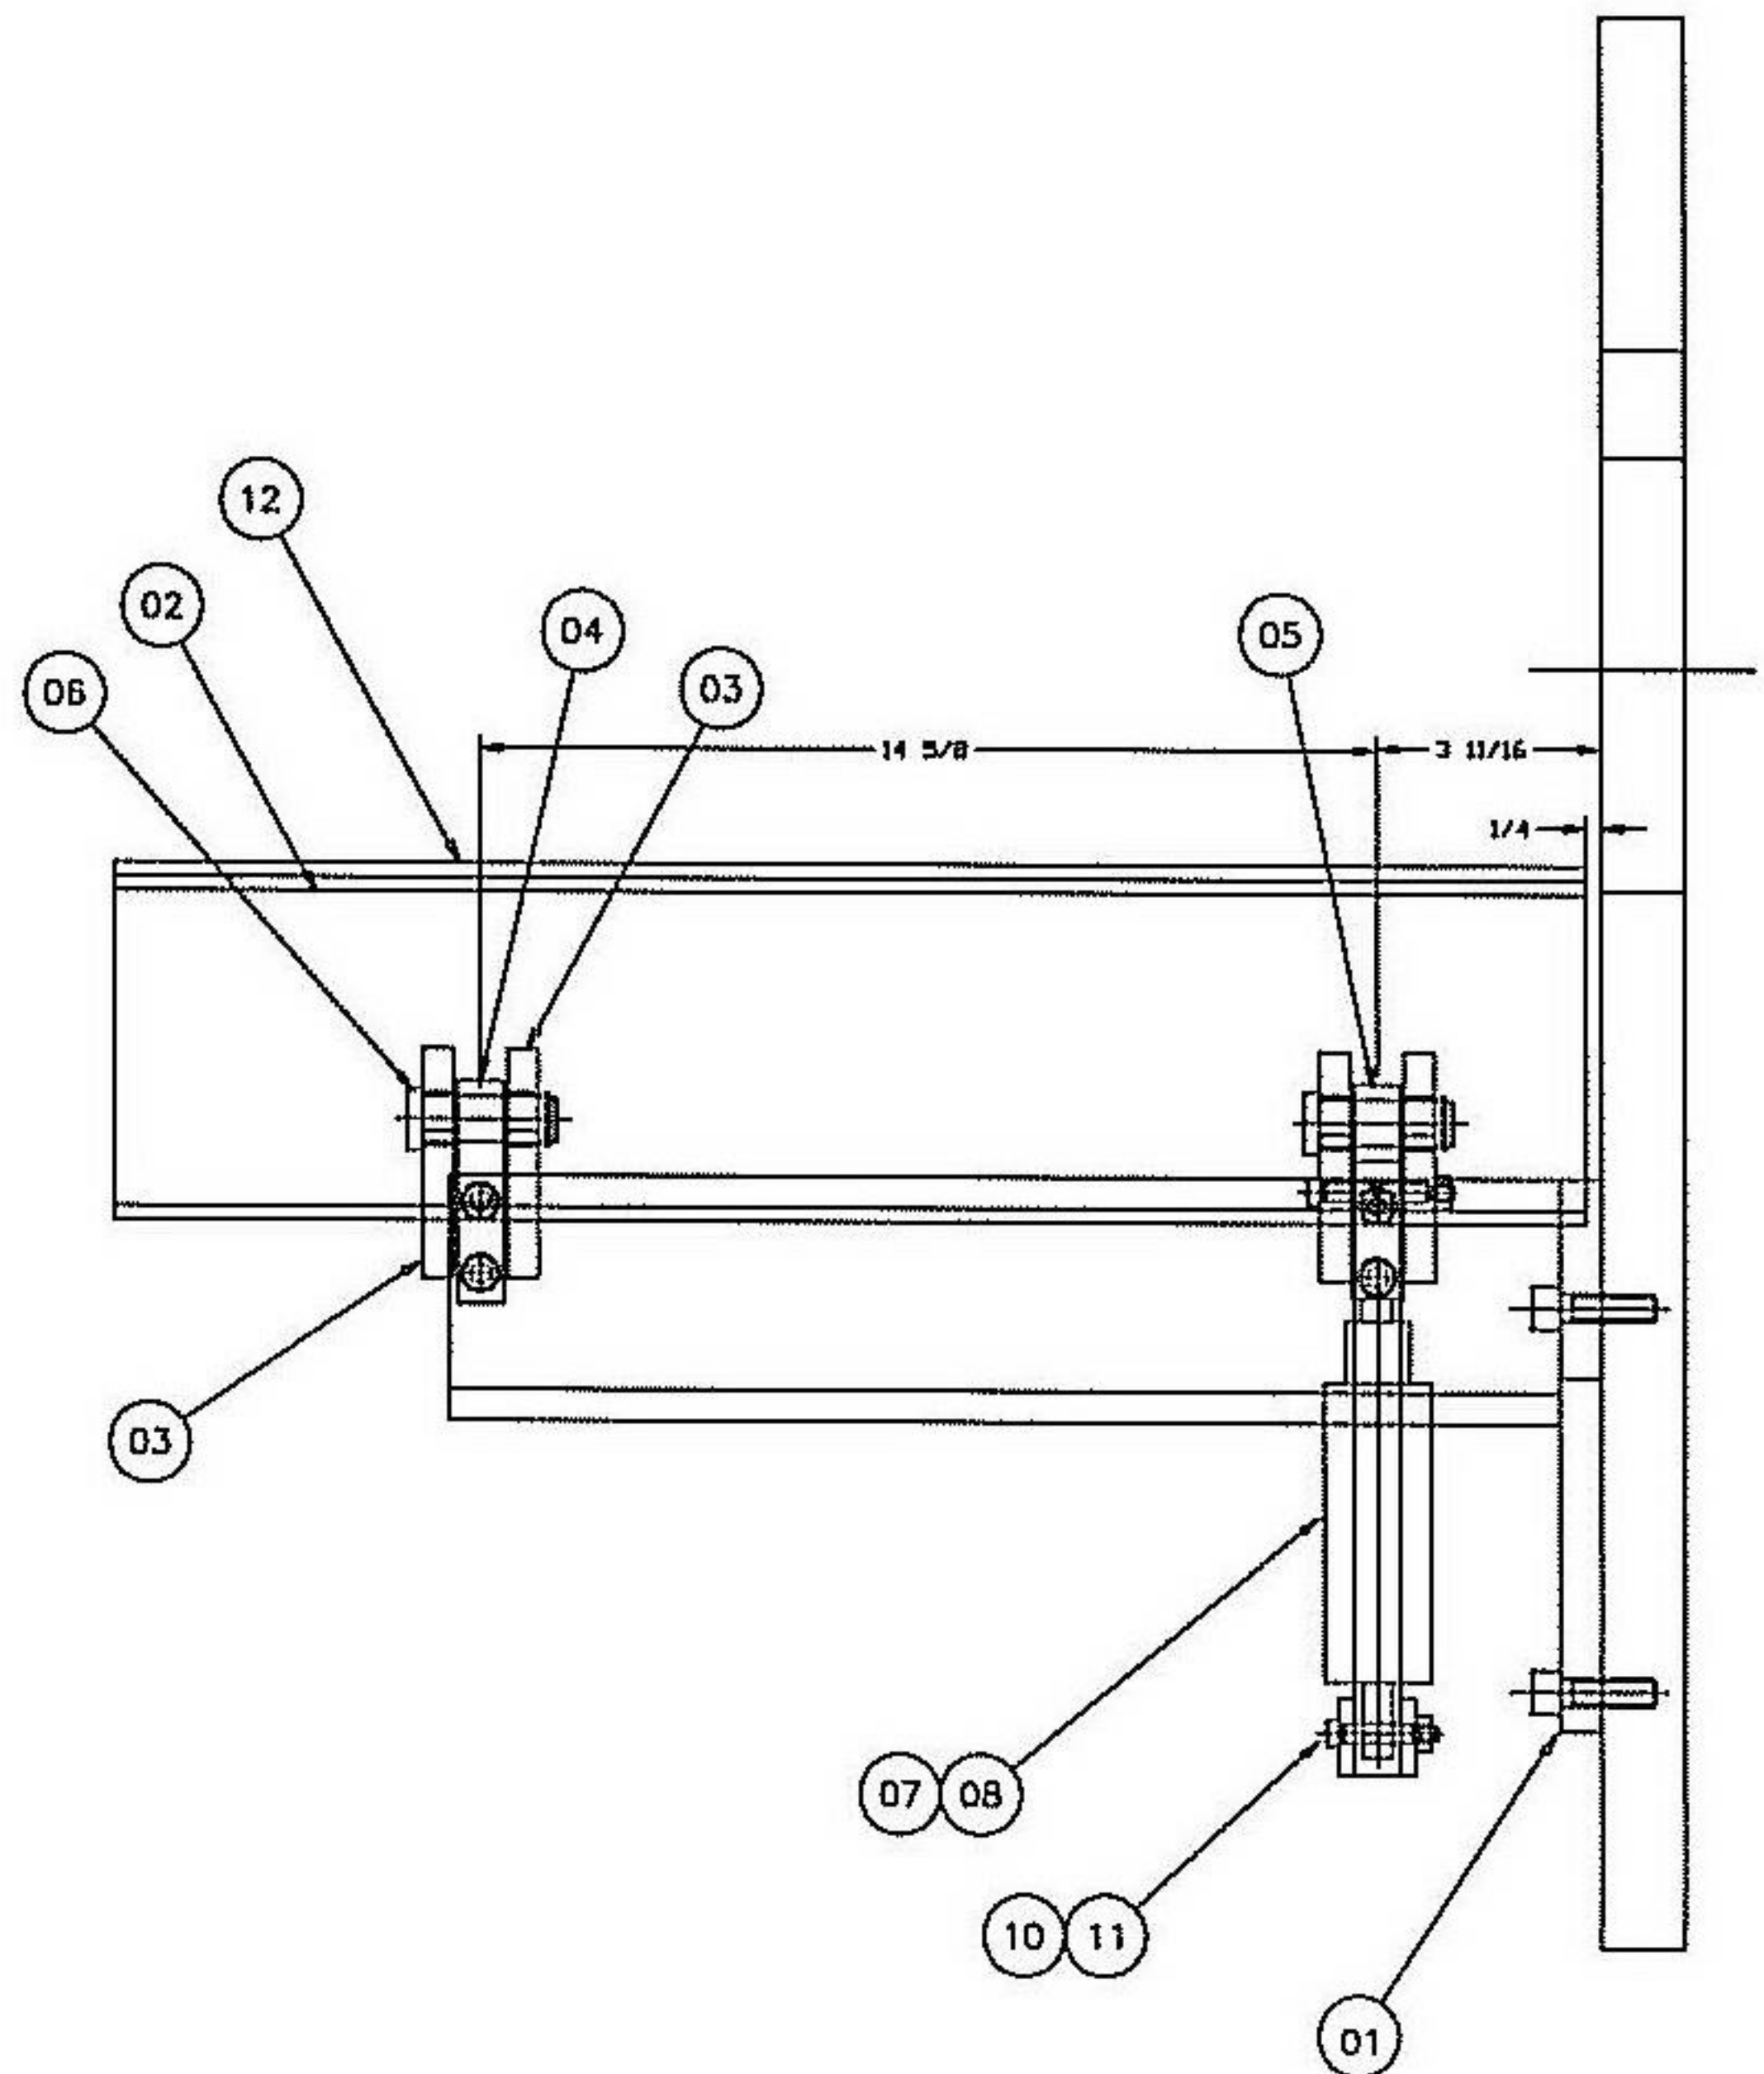

CAD GENERATED DRAWING

ASSEMBLY	DETAIL	PUR QTY 1/2	H		HAVEN MANUFACTURING CORP. 370 STERLING INDUSTRIAL PARK BRUNSWICK, GA 31525 U.S.A.	
DX40017	00	DATE IN 12-20-01 BY JWA	361		SORT TABLE FOR EX20026	
		WATER TIGHTNESS SPECIFIC INSTRUCTIONS ARE IN MANUAL ATTACHED				
		1/2 FRACTIONAL 11/32				
		XX DEPTH 3.010	CODE: XXX		SIZE	REV 00
		XX DEPTH 1.005			D	DX40017
		XX MILES 4.5	NEW TEST QTY XX-XX			
		RECORD NAME & PART QTY				